


415VAC  
3-PH+N 50HZ SUPPLY  
32A DOOR LOCKED  
ISLOATOR

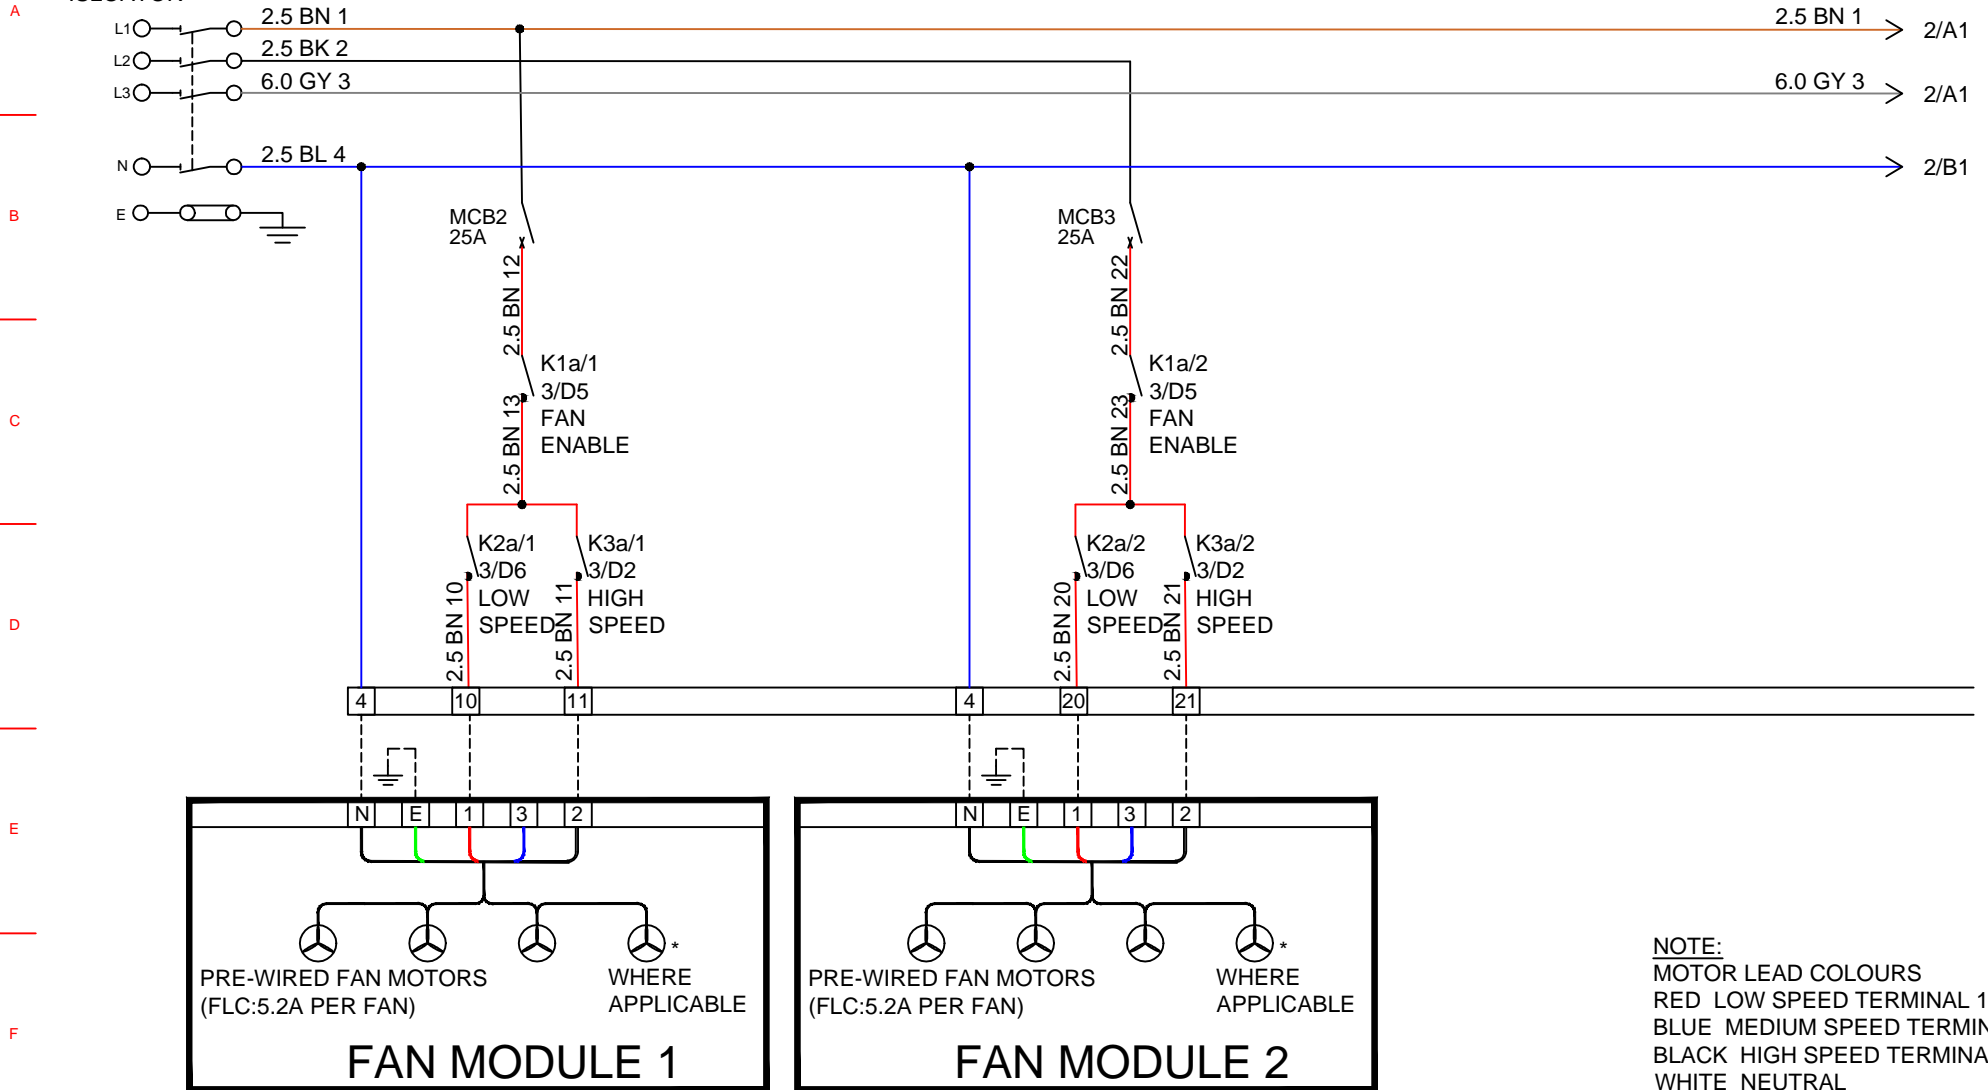


**NOTE:**  
MOTOR LEAD COLOURS  
RED LOW SPEED TERMINAL 1  
BLUE MEDIUM SPEED TERMINAL 2  
BLACK HIGH SPEED TERMINAL 3  
WHITE NEUTRAL

(FANS MAY BE WIRED USING ANY 2 OF THE 3 SPEEDS AVAILABLE: IE TERMINALS 1&2, 1&3, OR 2&3)

Fans Pool Avenue  
Bridgely Hill  
West Melbourne VIC 3048  
Tel: 01394 489 700  
Fax: 01394 489 707

**NORTEK**  
GLOBAL HVAC

**Wire Colours**  
BK - BLACK  
BN - BROWN  
R - RED  
LB - LIGHT BLUE  
DB - DARK BLUE  
P - PINK  
OR - ORANGE  
GN Y - GREEN/YELLOW (EARTH ONLY)  
WH - WHITE  
GY - GREY

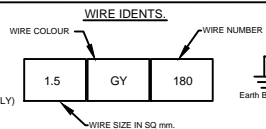


| REV | DATE     | DESCRIPTION           |
|-----|----------|-----------------------|
| 4   | 22/01/18 | CABLE NUMBERS CHANGED |
| 3   | 19/11/17 | REDRAWN               |

|        |   |  |
|--------|---|--|
| TITLE  | SCHEMATIC WIRING DIAGRAM FOR LPHW QUAD MODULE DOOR CURTAINS 415V 3PH+N SUPPLY |  |
| CLIENT | STANDARD  |  |

|          |          |
|----------|----------|
| DRAWN    | PP       |
| DATE     | 01/12/17 |
| CHECKED  | SH       |
| APPROVED |          |

|            |         |                    |        |        |
|------------|---------|--------------------|--------|--------|
| AMBRAD     | AIRELOC | NORDAIR            | NICHE  | BENSON |
| DRAWING No |         | CP-AB-LPHW-QUAD-R4 |        |        |
| REVISION   | 4       | SHEET              | 1 of 4 |        |

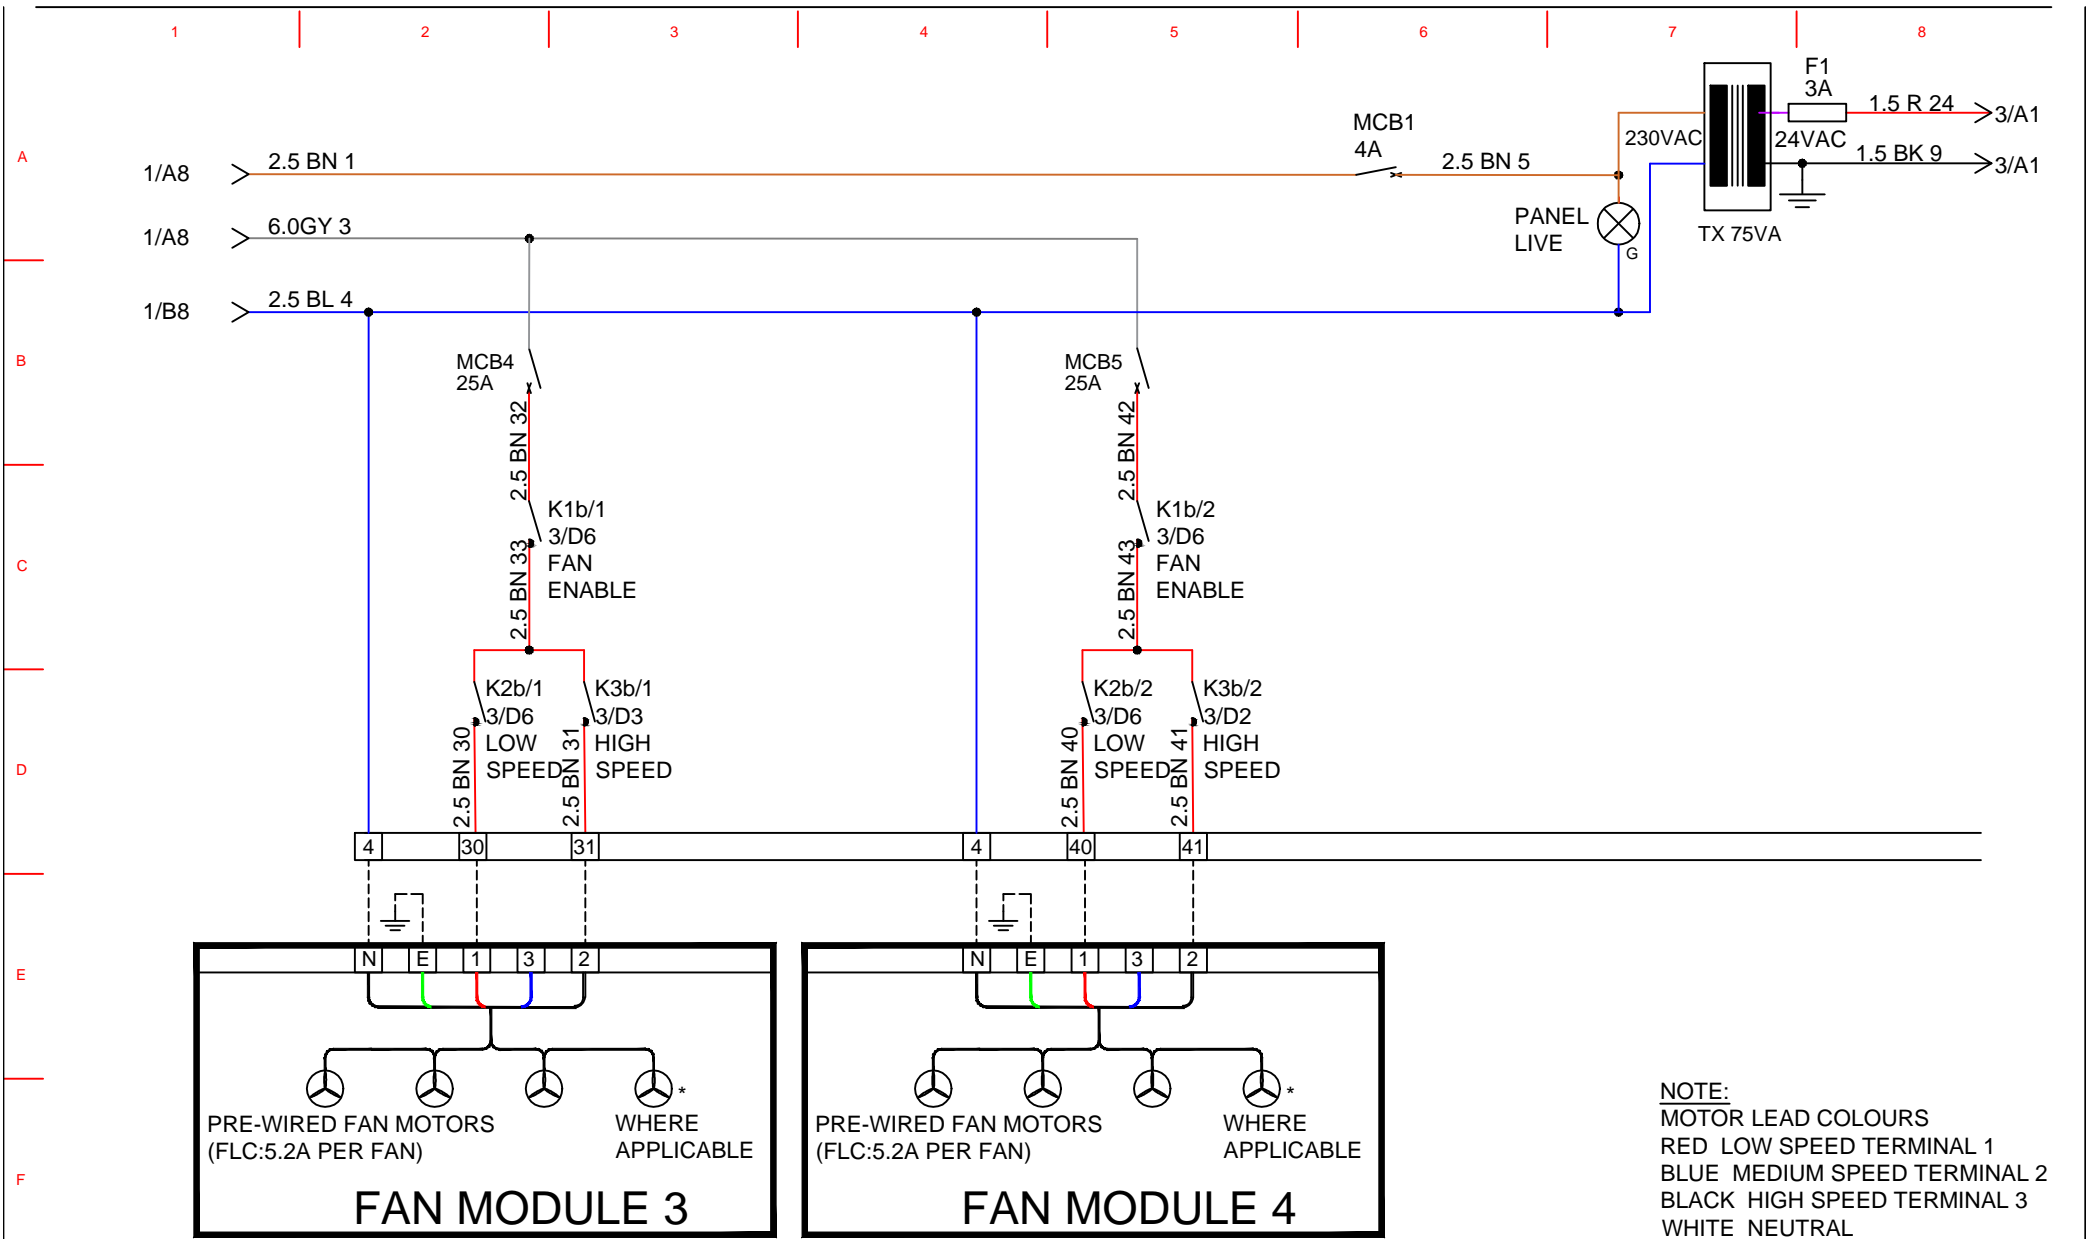



**NOTE:**  
 MOTOR LEAD COLOURS  
 RED LOW SPEED TERMINAL 1  
 BLUE MEDIUM SPEED TERMINAL 2  
 BLACK HIGH SPEED TERMINAL 3  
 WHITE NEUTRAL

(FANS MAY BE WIRED USING ANY 2 OF THE 3 SPEEDS AVAILABLE: IE TERMINALS 1&2, 1&3, OR 2&3)

Fans Pool Avenue  
 Brisbane QLD  
 West Melbourne DVS 10A  
 Tel: 01384 489 700  
 Fax: 01384 489 707

**Wire Colours**

- BK - BLACK
- BN - BROWN
- R - RED
- LB - LIGHT BLUE
- DB - DARK BLUE
- P - PINK
- OR - ORANGE
- GN/Y GREEN/YELLOW (EARTH ONLY)
- WH - WHITE
- GY - GREY

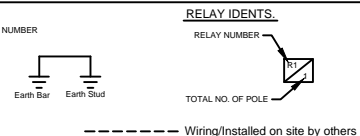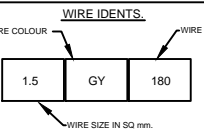


| REV | DATE     | DESCRIPTION           |
|-----|----------|-----------------------|
| 4   | 22/01/18 | CABLE NUMBERS CHANGED |
| 3   | 19/11/17 | REDRAWN               |

|        |   |  |
|--------|---|--|
| TITLE  | SCHEMATIC WIRING DIAGRAM FOR LPHW QUAD MODULE DOOR CURTAINS 415V 3PH+N SUPPLY |  |
| CLIENT | STANDARD  |  |


|          |          |
|----------|----------|
| DRAWN    | PP       |
| DATE     | 01/12/17 |
| CHECKED  | SH       |
| APPROVED |          |

|            |         |                    |        |
|------------|---------|--------------------|--------|
| AMBRAD     | AIRELOC | NORDAIRNICHE       | BENSON |
| DRAWING No |         | CP-AB-LPHW-QUAD-R4 |        |
| REVISION   | 4       | SHEET              | 2 of 4 |

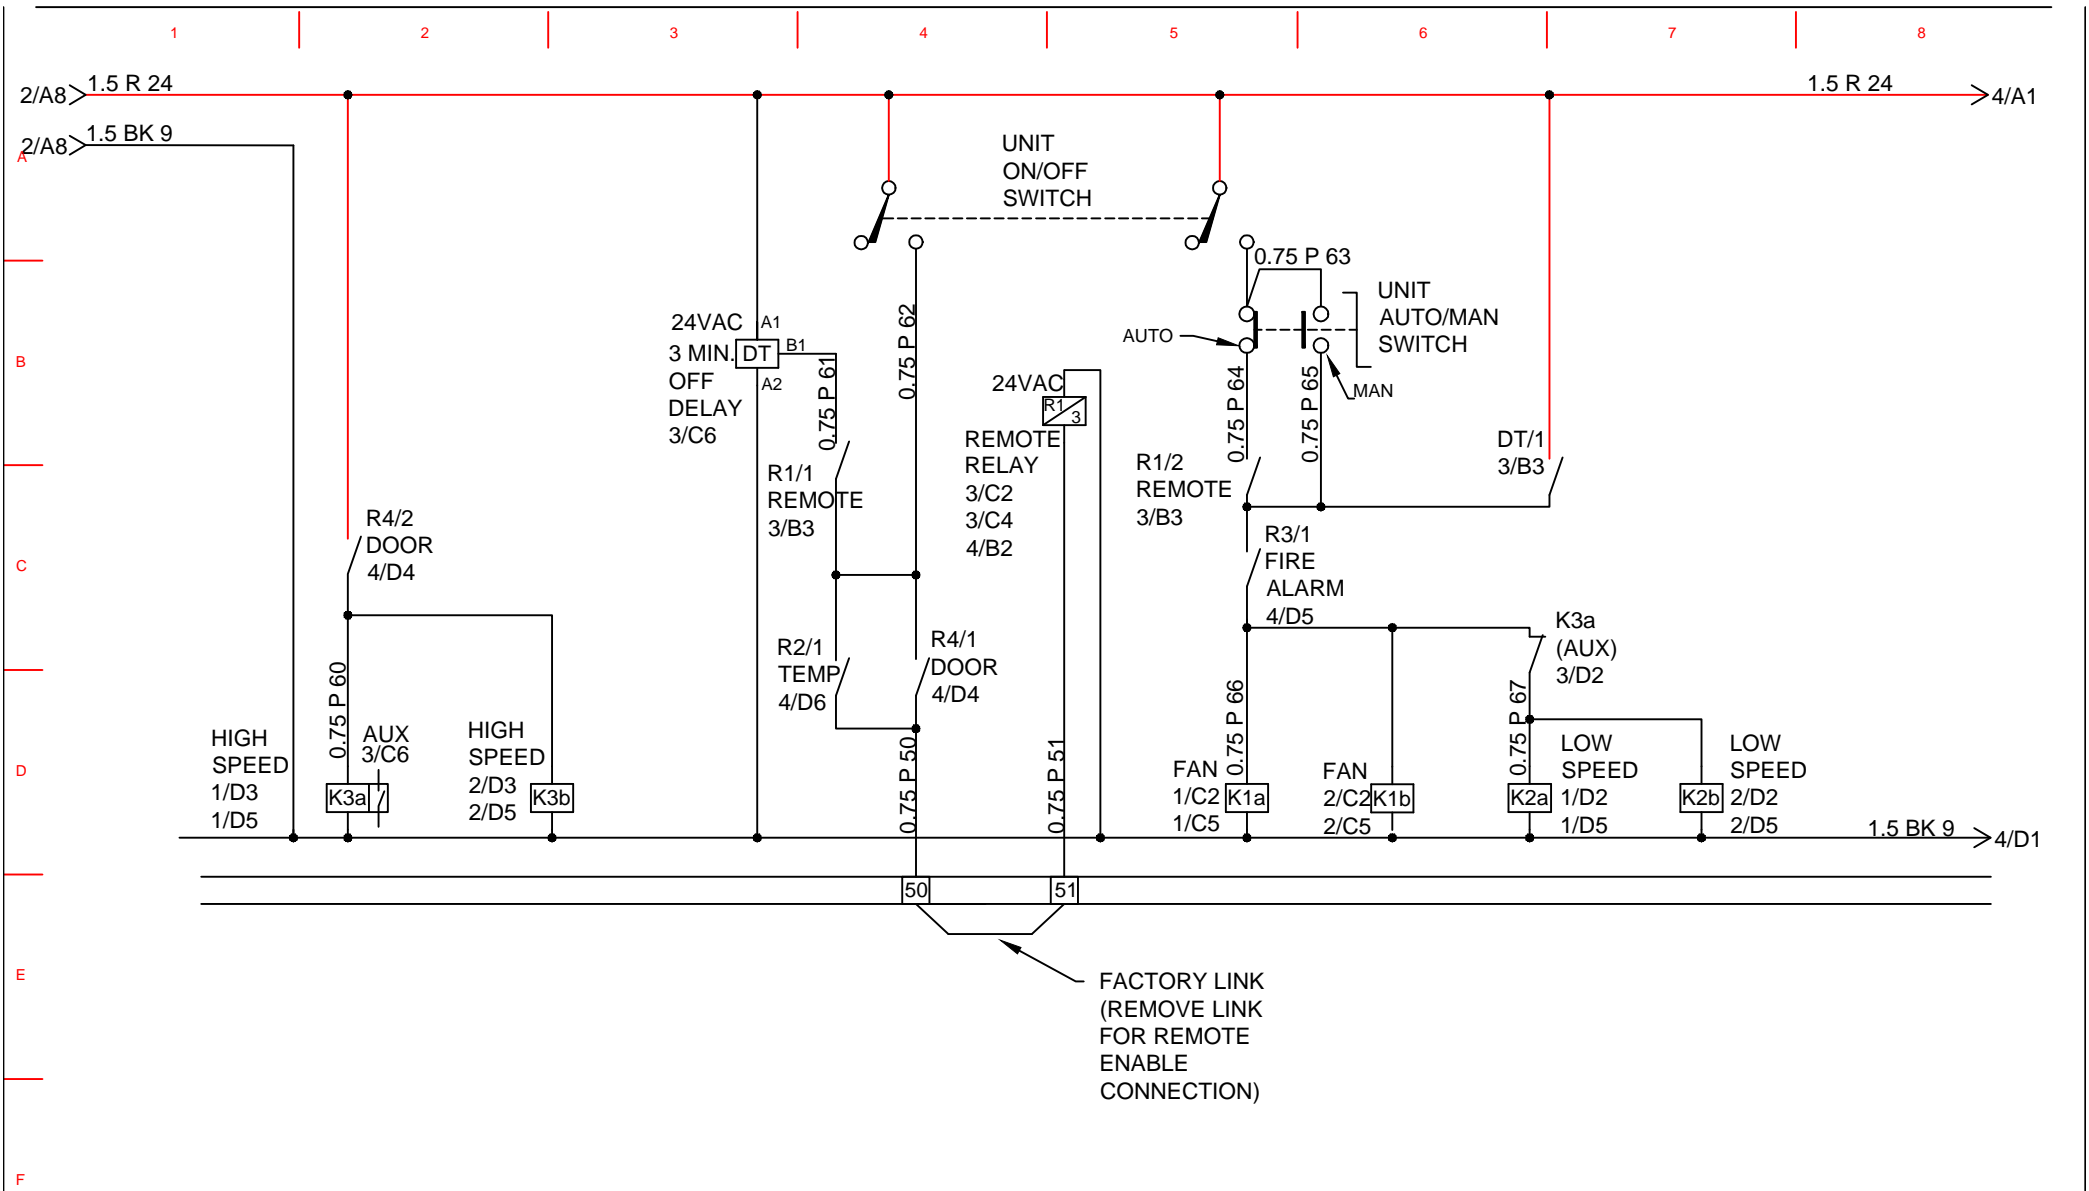

FACTORY LINK  
(REMOVE LINK  
FOR REMOTE  
ENABLE  
CONNECTION)

**Wire Colours**  
 BK - BLACK  
 BN - BROWN  
 R - RED  
 LB - LIGHT BLUE  
 DB - DARK BLUE  
 P - PINK  
 OR - ORANGE  
 GNY - GREEN/YELLOW (EARTH ONLY)  
 WH - WHITE  
 GY - GREY

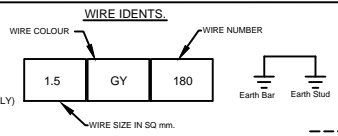

| REV | DATE     | DESCRIPTION           |
|-----|----------|-----------------------|
| 4   | 22/01/18 | CABLE NUMBERS CHANGED |
| 3   | 19/11/17 | REDRAWN               |

TITLE: SCHEMATIC WIRING DIAGRAM FOR LPHW QUAD MODULE DOOR CURTAINS 415V 3PH+N SUPPLY

CLIENT: STANDARD

|          |          |
|----------|----------|
| DRAWN    | PP       |
| DATE     | 01/12/17 |
| CHECKED  | SH       |
| APPROVED |          |

Farns Field Avenue  
 Braintree MA  
 West Midlands DY15 1QA  
 Tel: 01384 485 700  
 Fax: 01384 485 707


**NORTEK**  
GLOBAL HVAC

AMBRAD AIRLOC NORDAIR NICHE BENSON  
 North Street 0145 245170, (England) - England, 100000, England, 0145 245170, (England) - England, 100000, England, 0145 245170



JOB No

DRAWING No CP-AB-LPHW-QUAD-R4

REVISION 4 SHEET 3 of 4

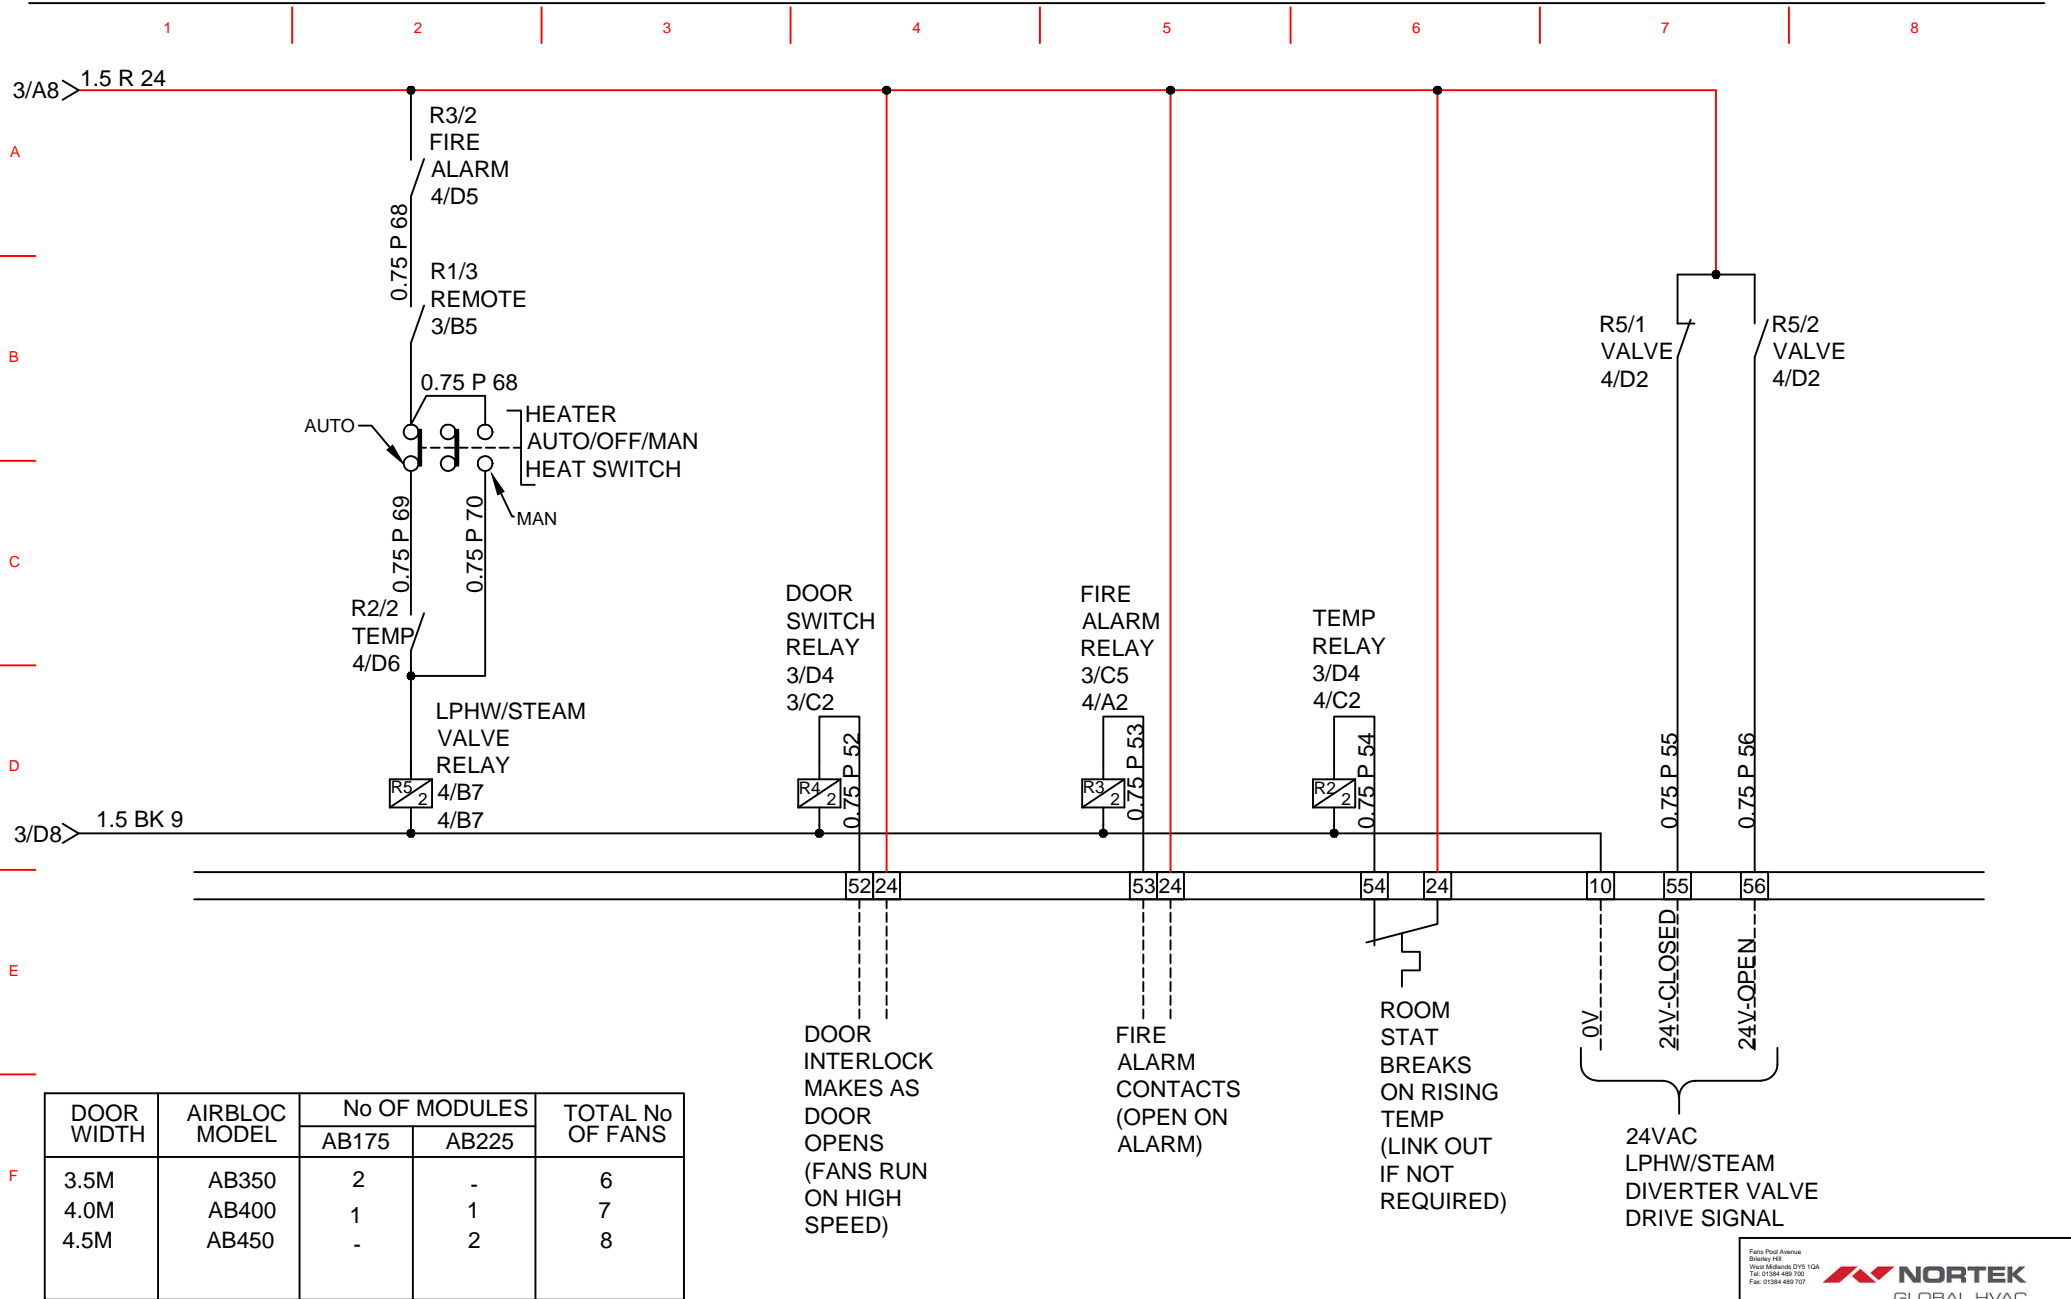

**Wire Colours**  
 BK - BLACK  
 BN - BROWN  
 R - RED  
 LB - LIGHT BLUE  
 DB - DARK BLUE  
 P - PINK  
 OR - ORANGE  
 GNY - GREEN/YELLOW (EARTH ONLY)  
 WH - WHITE  
 GY - GREY

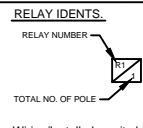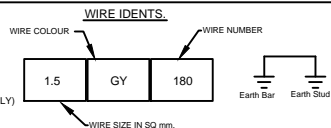

| REV | DATE     | DESCRIPTION           |
|-----|----------|-----------------------|
| 4   | 22/01/18 | CABLE NUMBERS CHANGED |
| 3   | 19/11/17 | REDRAWN               |

TITLE: SCHEMATIC WIRING DIAGRAM FOR LPHW QUAD MODULE DOOR CURTAINS 415V 3PH+N SUPPLY  
 CLIENT: STANDARD

DRAWN: PP  
 DATE: 01/12/17  
 CHECKED: SH  
 APPROVED:



AMBRAD AIRLOC NORDAIR NICHE BENSON  
 Job No:  
 DRAWING No: CP-AB-LPHW-QUAD-R4  
 REVISION: 4  
 SHEET: 4 of 4